


P:\74-0901\Maps\CONTROL\S2-02-05-2004.dwg, 03/05/2004 11:08:45 AM, Russ-C, LBFH Inc.




GENERAL WATER ELEVATIONS	
DRY SEASON	WET SEASON
19.4	17.0
18.4	14.2
18.2	14.0
17.4	14.0
17.0-17.6	14.3
16	16
14.0	11.0
13.0	10.0
12	12
11	11
9.5	6.5
9.25	6
8.5	8.5
?	8
6	6
?	4
3.1	3.1
TIDAL	TIDAL

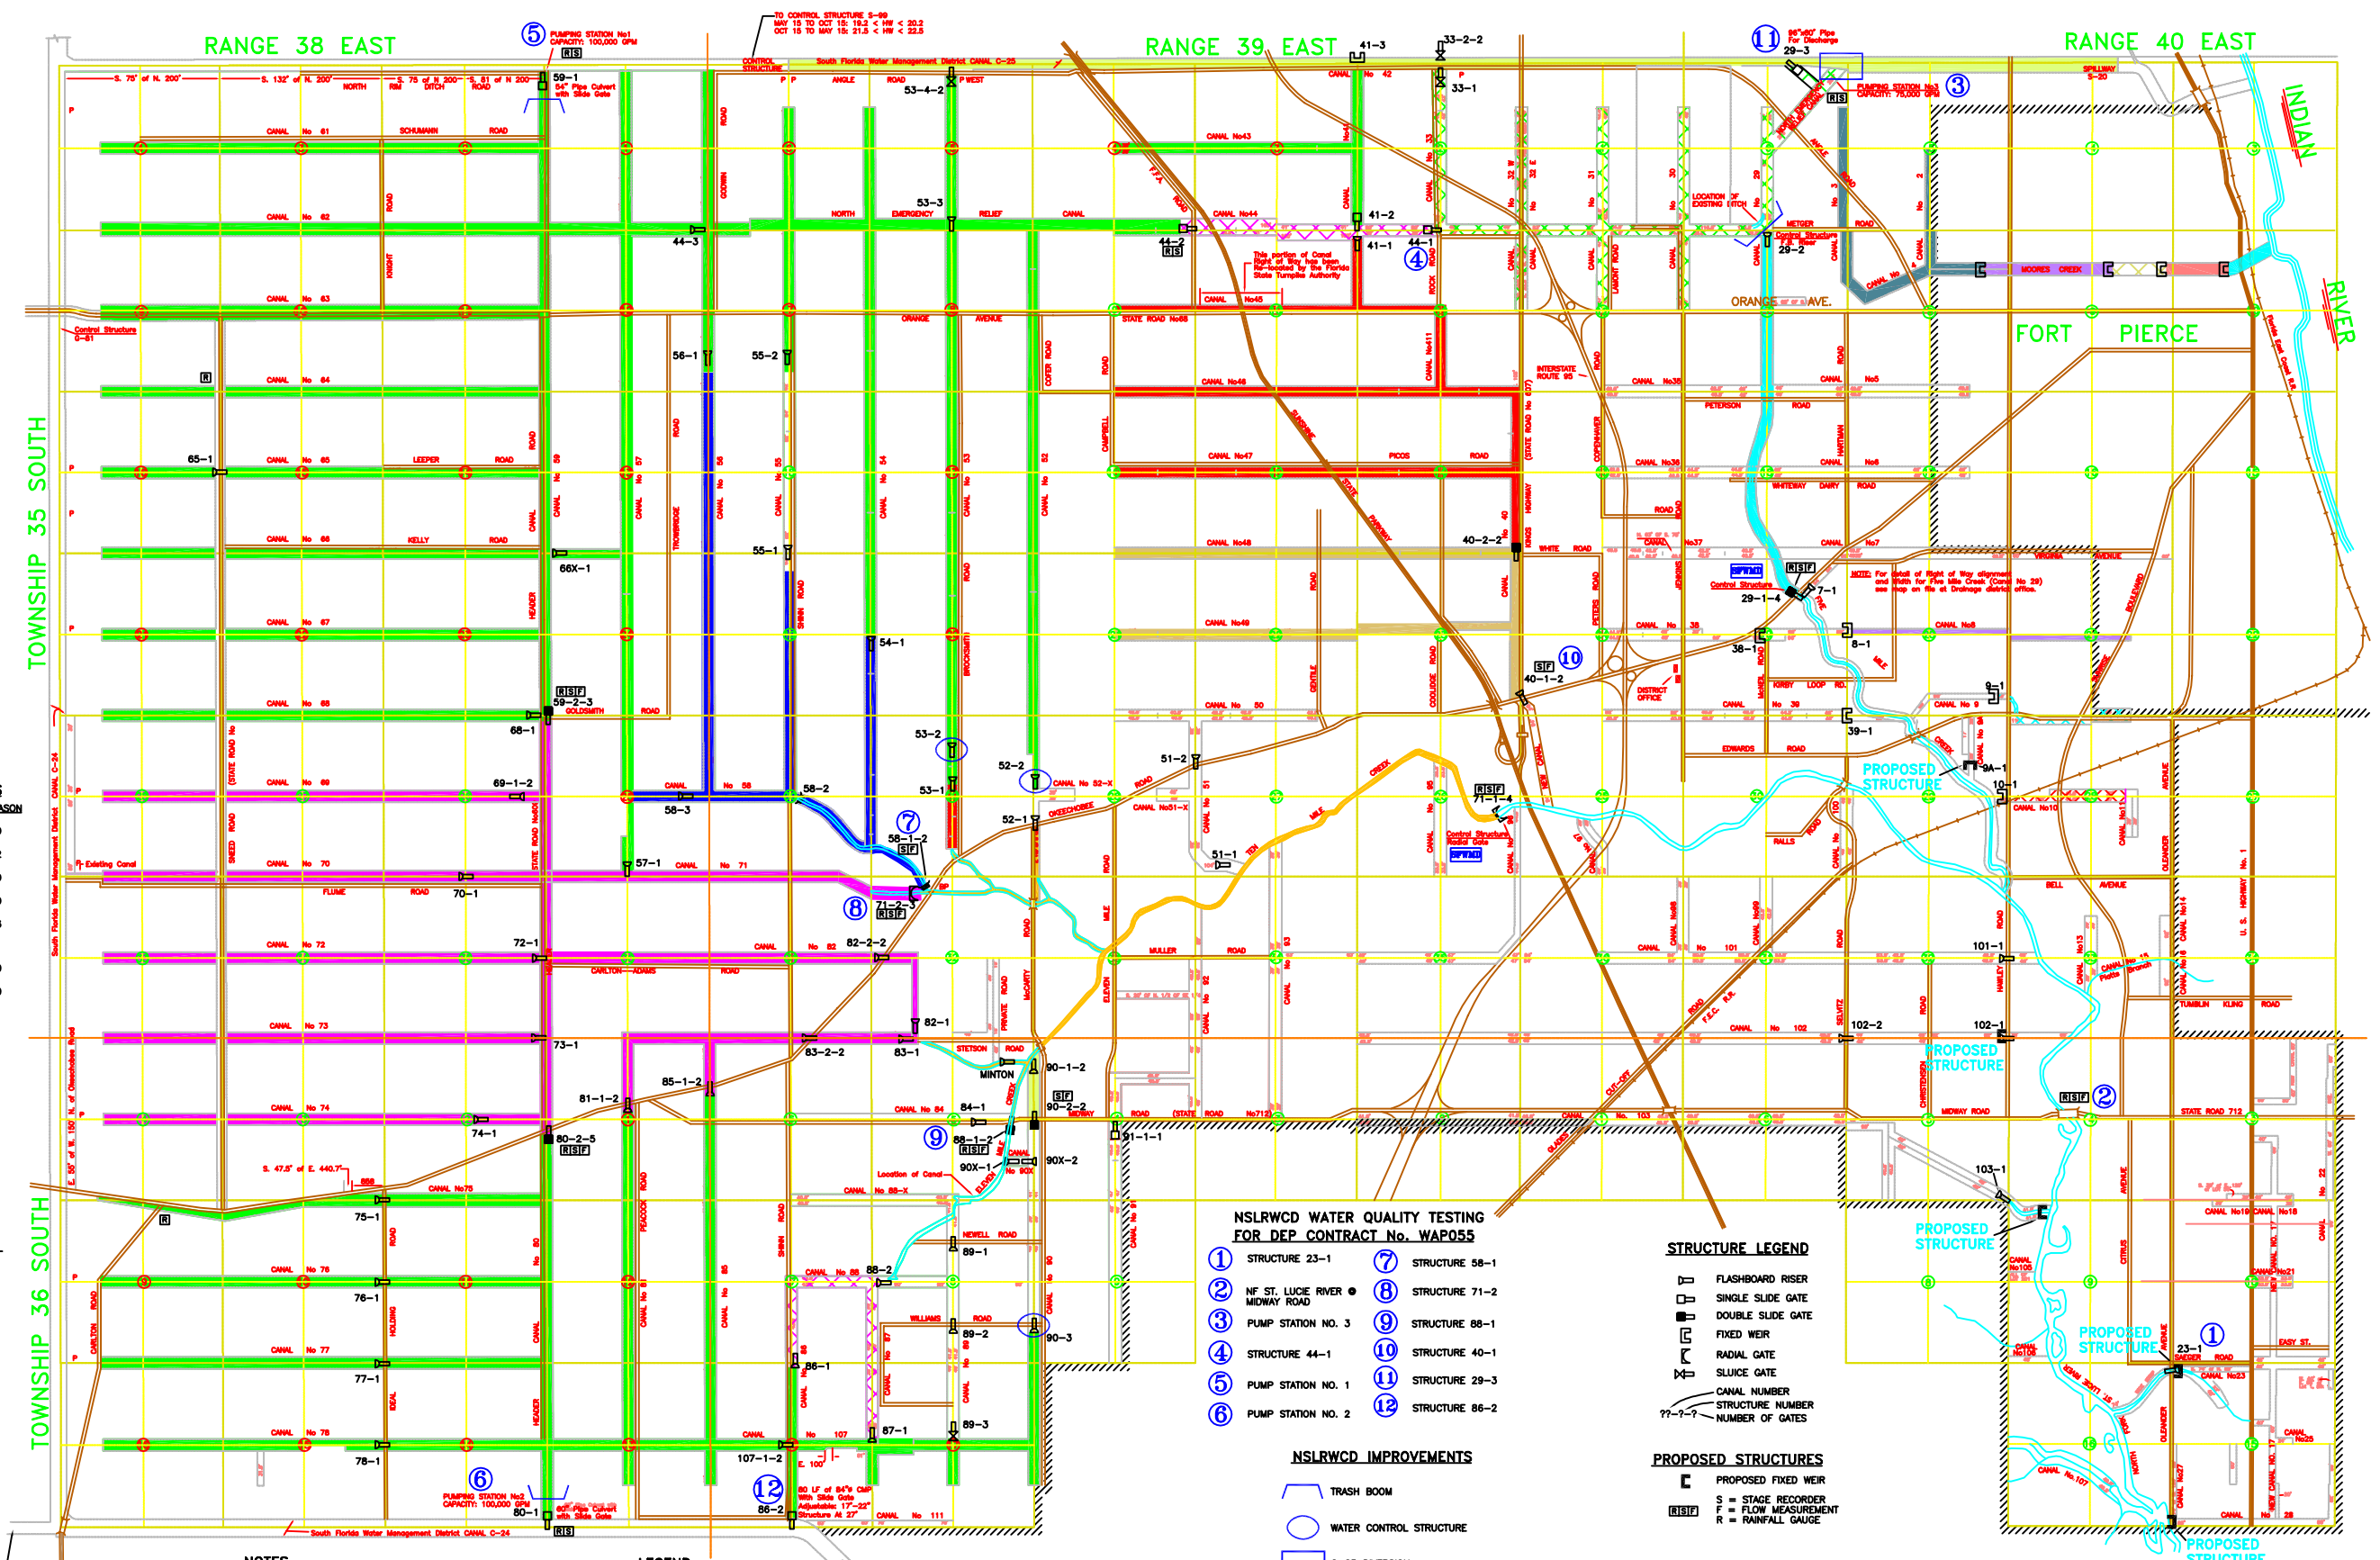

GENERALIZED CANAL ELEVATIONS MAP FOR THE
NORTH ST. LUCIE RIVER
WATER CONTROL DISTRICT
ST. LUCIE COUNTY, FLORIDA
2721 S. JENKINS ROAD FORT PIERCE, FLORIDA 34981
PHONE: (561) 461-5050 FAX: (561) 461-9446

ORIGINAL MAP BY:
S. P. Musick, P.L.S.
Vero Beach, FL (1967)
UPDATED BY:
LBFH, Inc., Ft. Pierce, FL
(REVISED 01-23-02)

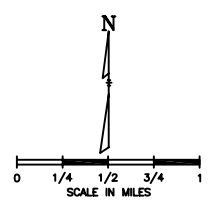

- NOTES**
- The canal right-of-ways shown hereon are based on the Original Plan of Reclamation, Order of Taking and Deeds. Where discrepancies were found, the right-of-way width indicated in Order of Taking and Deeds were used.
 - The n-numbered canals are right-of-ways deeded to the District subsequent to the Adoption of the Plan of Reclamation.
 - Some portions of right-of-ways as shown hereon have been deeded to Federal, State, County and Local Agencies for road and drainage purposes.
 - The bench marks shown hereon (NO1 through NO48) were established in June 1975 and refer to elevations established by the F.C.E. for MON. 1442.
 - The elevations denoted thus were taken from the District Map prepared by Others, copies of which are on file in the District Office. Culvert and invert elevations or other structure may affect control elevations throughout the system. It is recommended that the District be consulted on Control.
 - Designer should not rely solely on this drawing
- LEGEND**
- Applicable Right-of-Way Width Each Side of Line
 - Center of Section
 - Change in Right-of-Way Width at Section, 1/4 Section or 1/4-1/4 Section Corners
 - Roadways
 - Railroad
 - Bridge
 - Private Pumping Station
 - District Back Pump